

Project Data:

- Building 1 = 10,000 SQ. FT.
- Building 2 = 5,200 SQ. FT.
- Building 3 = 5,200 SQ. FT.
- Building 4 = 3,600 SQ. FT.
- Building 5 = 5,200 SQ. FT.
- Building 6 = 3,600 SQ. FT.
- Building 7 = 10,000 SQ. FT.
- Building 8 = 3,600 SQ. FT.
- Building 9 = 3,600 SQ. FT.
- Building 10 = 3,600 SQ. FT.
- Building 11 = 3,600 SQ. FT.
- Building 12 = 5,200 SQ. FT.
- Building 13 = 3,600 SQ. FT.


Total SQ. FT. = 66,000 SQ. FT.

Parking required for 6:1,000 = 395 SPACES


Parking provided = 328 spaces

EW DRIVE

RANCH

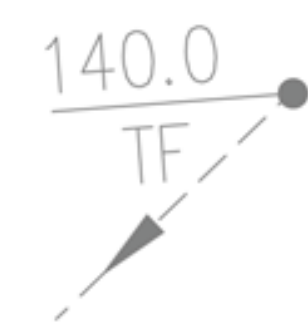

SCHMATIC SITE PLAN

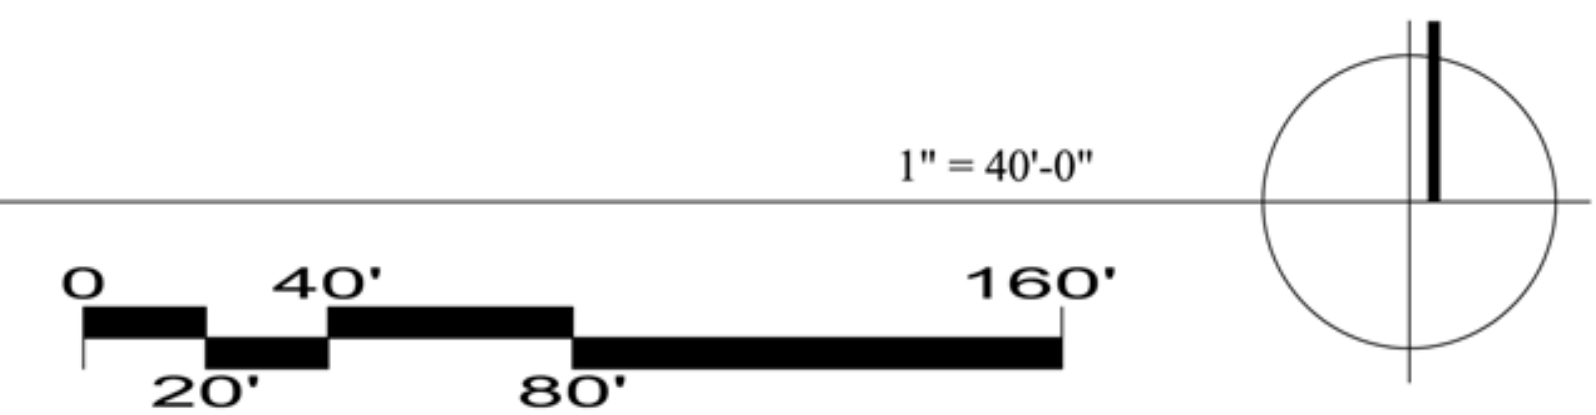

ROCKLIN MEDICAL OFFICES

ROCKLIN, CALIFORNIA

March 7, 2006